


NOTES:

1. THIS DETAIL IS TO BE USED IN CONJUNCTION WITH ENVIROSYSTEMS' RELEVANT PRODUCT SPECIFICATIONS, APPLICATION METHODOLOGIES & RELATED APPROVED DETAILS.
2. ANY EXPANSION JOINT MOVEMENT TOLERANCES TO BE CONFIRMED BY RELEVANT CERTIFYING PRACTITIONER, AS BEING ACCEPTABLE GIVEN THE PRODUCTS STATED CAPABILITIES.
3. PRIMER TO BE DETERMINED DEPENDING ON SUBSTRATE AND ENVIROSYSTEM PRIMER SELECTION TABLE AND/OR PRODUCT DATA SHEET.
4. IF THE MEMBRANE SYSTEM IS TO BE EXPOSED TO UV OR TRAFFIC, A COMPATIBLE TOPCOAT IS REQUIRED TO BE INSTALLED OVER THE MEMBRANE.

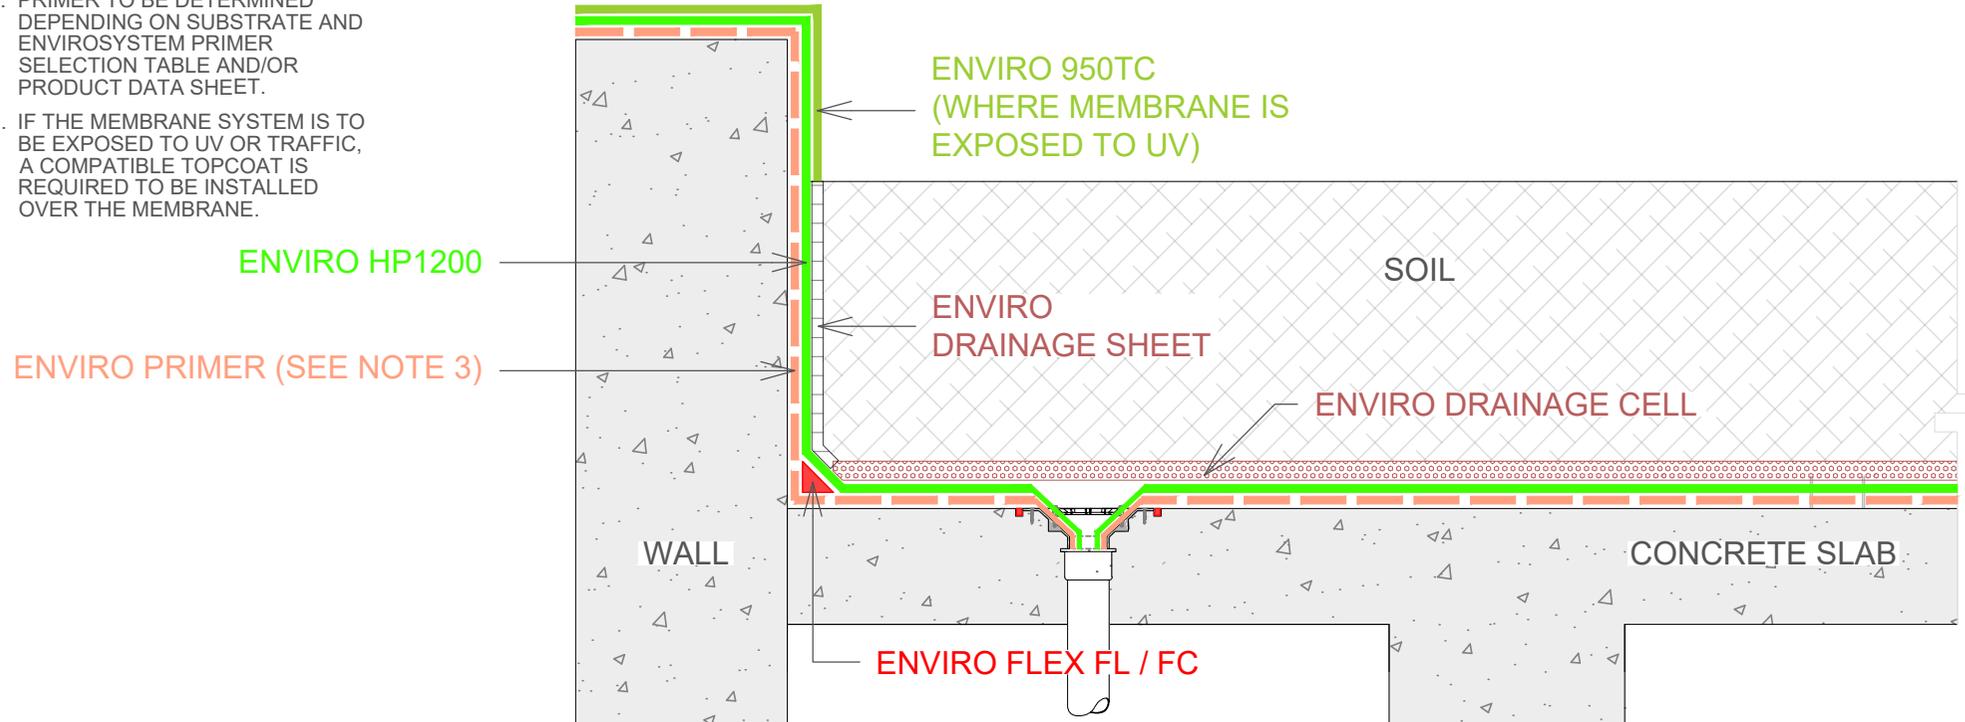

1 GREEN ROOF TO PARAPET UPTURN DETAIL WITHOUT CAPPING
SCALE NTS

ENVIROSYSTEMS TYPICAL DETAILS	DWG REF: WP AB HP1200 - GREEN ROOF TO PARAPET UPTURN DETAIL WITHOUT CAPPING				WATERPROOFING TECHNOLOGIES PTY LTD (TRADING AS ENVIROSYSTEMS) ARE MANUFACTURERS OF CONSTRUCTION CHEMICALS SUCH AS WATERPROOFING MEMBRANES AND EPOXIES. THE INFORMATION CONTAINED WITHIN THIS DOCUMENT IS A SUGGESTED INSTALLATION METHODOLOGY ONLY AND DOES NOT CONSTITUTE DESIGN ADVICE. ENVIROSYSTEMS RECOMMEND THAT A RELEVANT CERTIFYING PRACTITIONER SHOULD SIGN OFF ON PROJECT DESIGN BEFORE BEING USED FOR CONSTRUCTION PURPOSES.	 envirosystems Protective Coatings & Sealants envirosystems.com.au 295 Princes Highway, St Peters NSW 2044 info@envirosystems.com.au 1300 WATERPROOF (928 377)
	TYP: HP1200-4.35.001	SHEET: 01	REV: 00	DATE: 26/05/2025		